



ECTOR THEATRE O/H WITH FLOOR LIGHTING CHANNEL PLOT


UP STAGE WALL

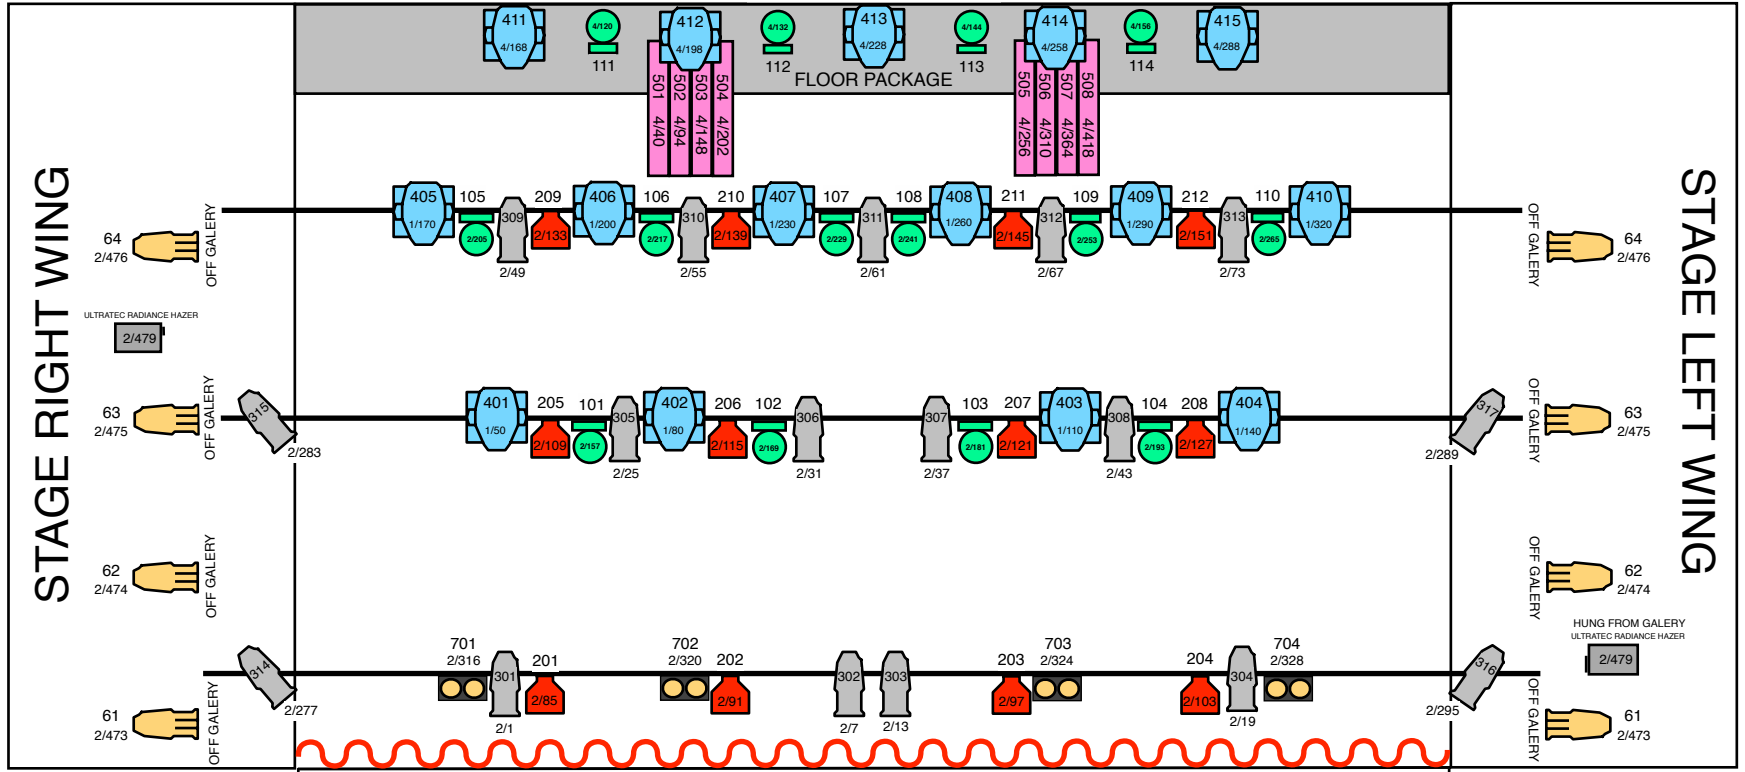


HOUSE LEFT LADDER

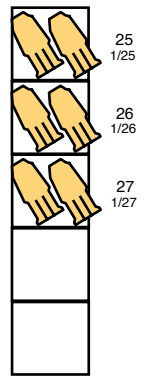

HOUSE RIGHT LADDER

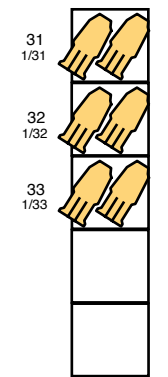

PROSCENIUM WALL

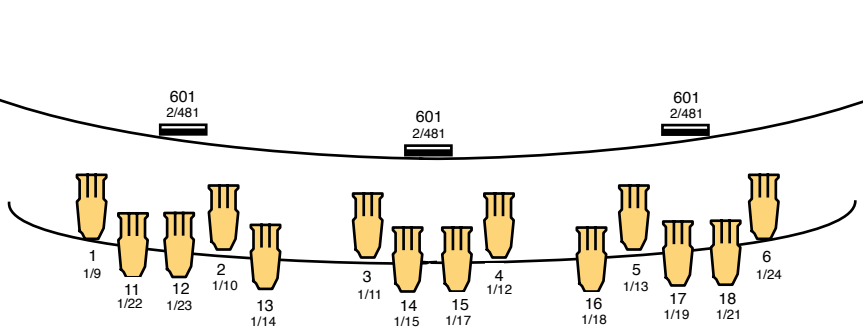

FOH CAT WALK

	ETC COLOR SOURCE SPOT (Mode Direct)	ETC COLOR SOURCE PAR (Mode Direct)	MARTIN MAC III PROFILE (16B-EXTENDED)	Ovation Cyc 1 FC (16ch)
	ETC SOURCE FOUR LEKO (14°)	SHOWLINE 640 BAR (RGBW 8BIT 1 GRP)	MARTIN MAC 101 WASH (RAW)	Cuepix Blinder WW2 (4ch)